

S V P A

Architects Inc.

1466 28th Street, Suite 200
West Des Moines, Iowa 50266
515 327 5990 Fax 515 327 5991

LANDSCAPE ARCHITECT
S V P A ARCHITECTS INC.
1466 28TH STREET, WEST DES MOINES, IOWA 50266
Tel. 515 327 5990 Fax . 515 327 5991

PROJECT NAME:

OFFICE / BANK
TSG DEVELOPMENT
MILLS PARKWAY PLAZA
GALLERIA AT JORDAN CREEK

DRAWING ISSUE INFORMATION.

ISSUE DATE : 03.31.06

MARK DATE DESCRIPTION

MANAGEMENT INFORMATION.

PROJECT NO: 06012

CAD DWG FILE: ABC-PLAN.DWG

PRINCIPAL IN CHARGE: SEH PROJECT ARCHITECT: RO

DRAWN BY: RTO CHECKED BY: SH

© 2006 SVPA ARCHITECTS INC.
THESE DOCUMENTS HAVE BEEN PREPARED SPECIFICALLY FOR THE ABOVE REFERENCED PROJECT. THEY ARE NOT SUITABLE FOR USE ON OTHER PROJECTS OR IN OTHER LOCATIONS WITHOUT THE EXPRESS WRITTEN APPROVAL AND PARTICIPATION OF SVPA ARCHITECTS INC. REPRODUCTION IS PROHIBITED.


SHEET TITLE.

LEVEL ONE FLOOR PLAN

SHEET NO.

A101

X

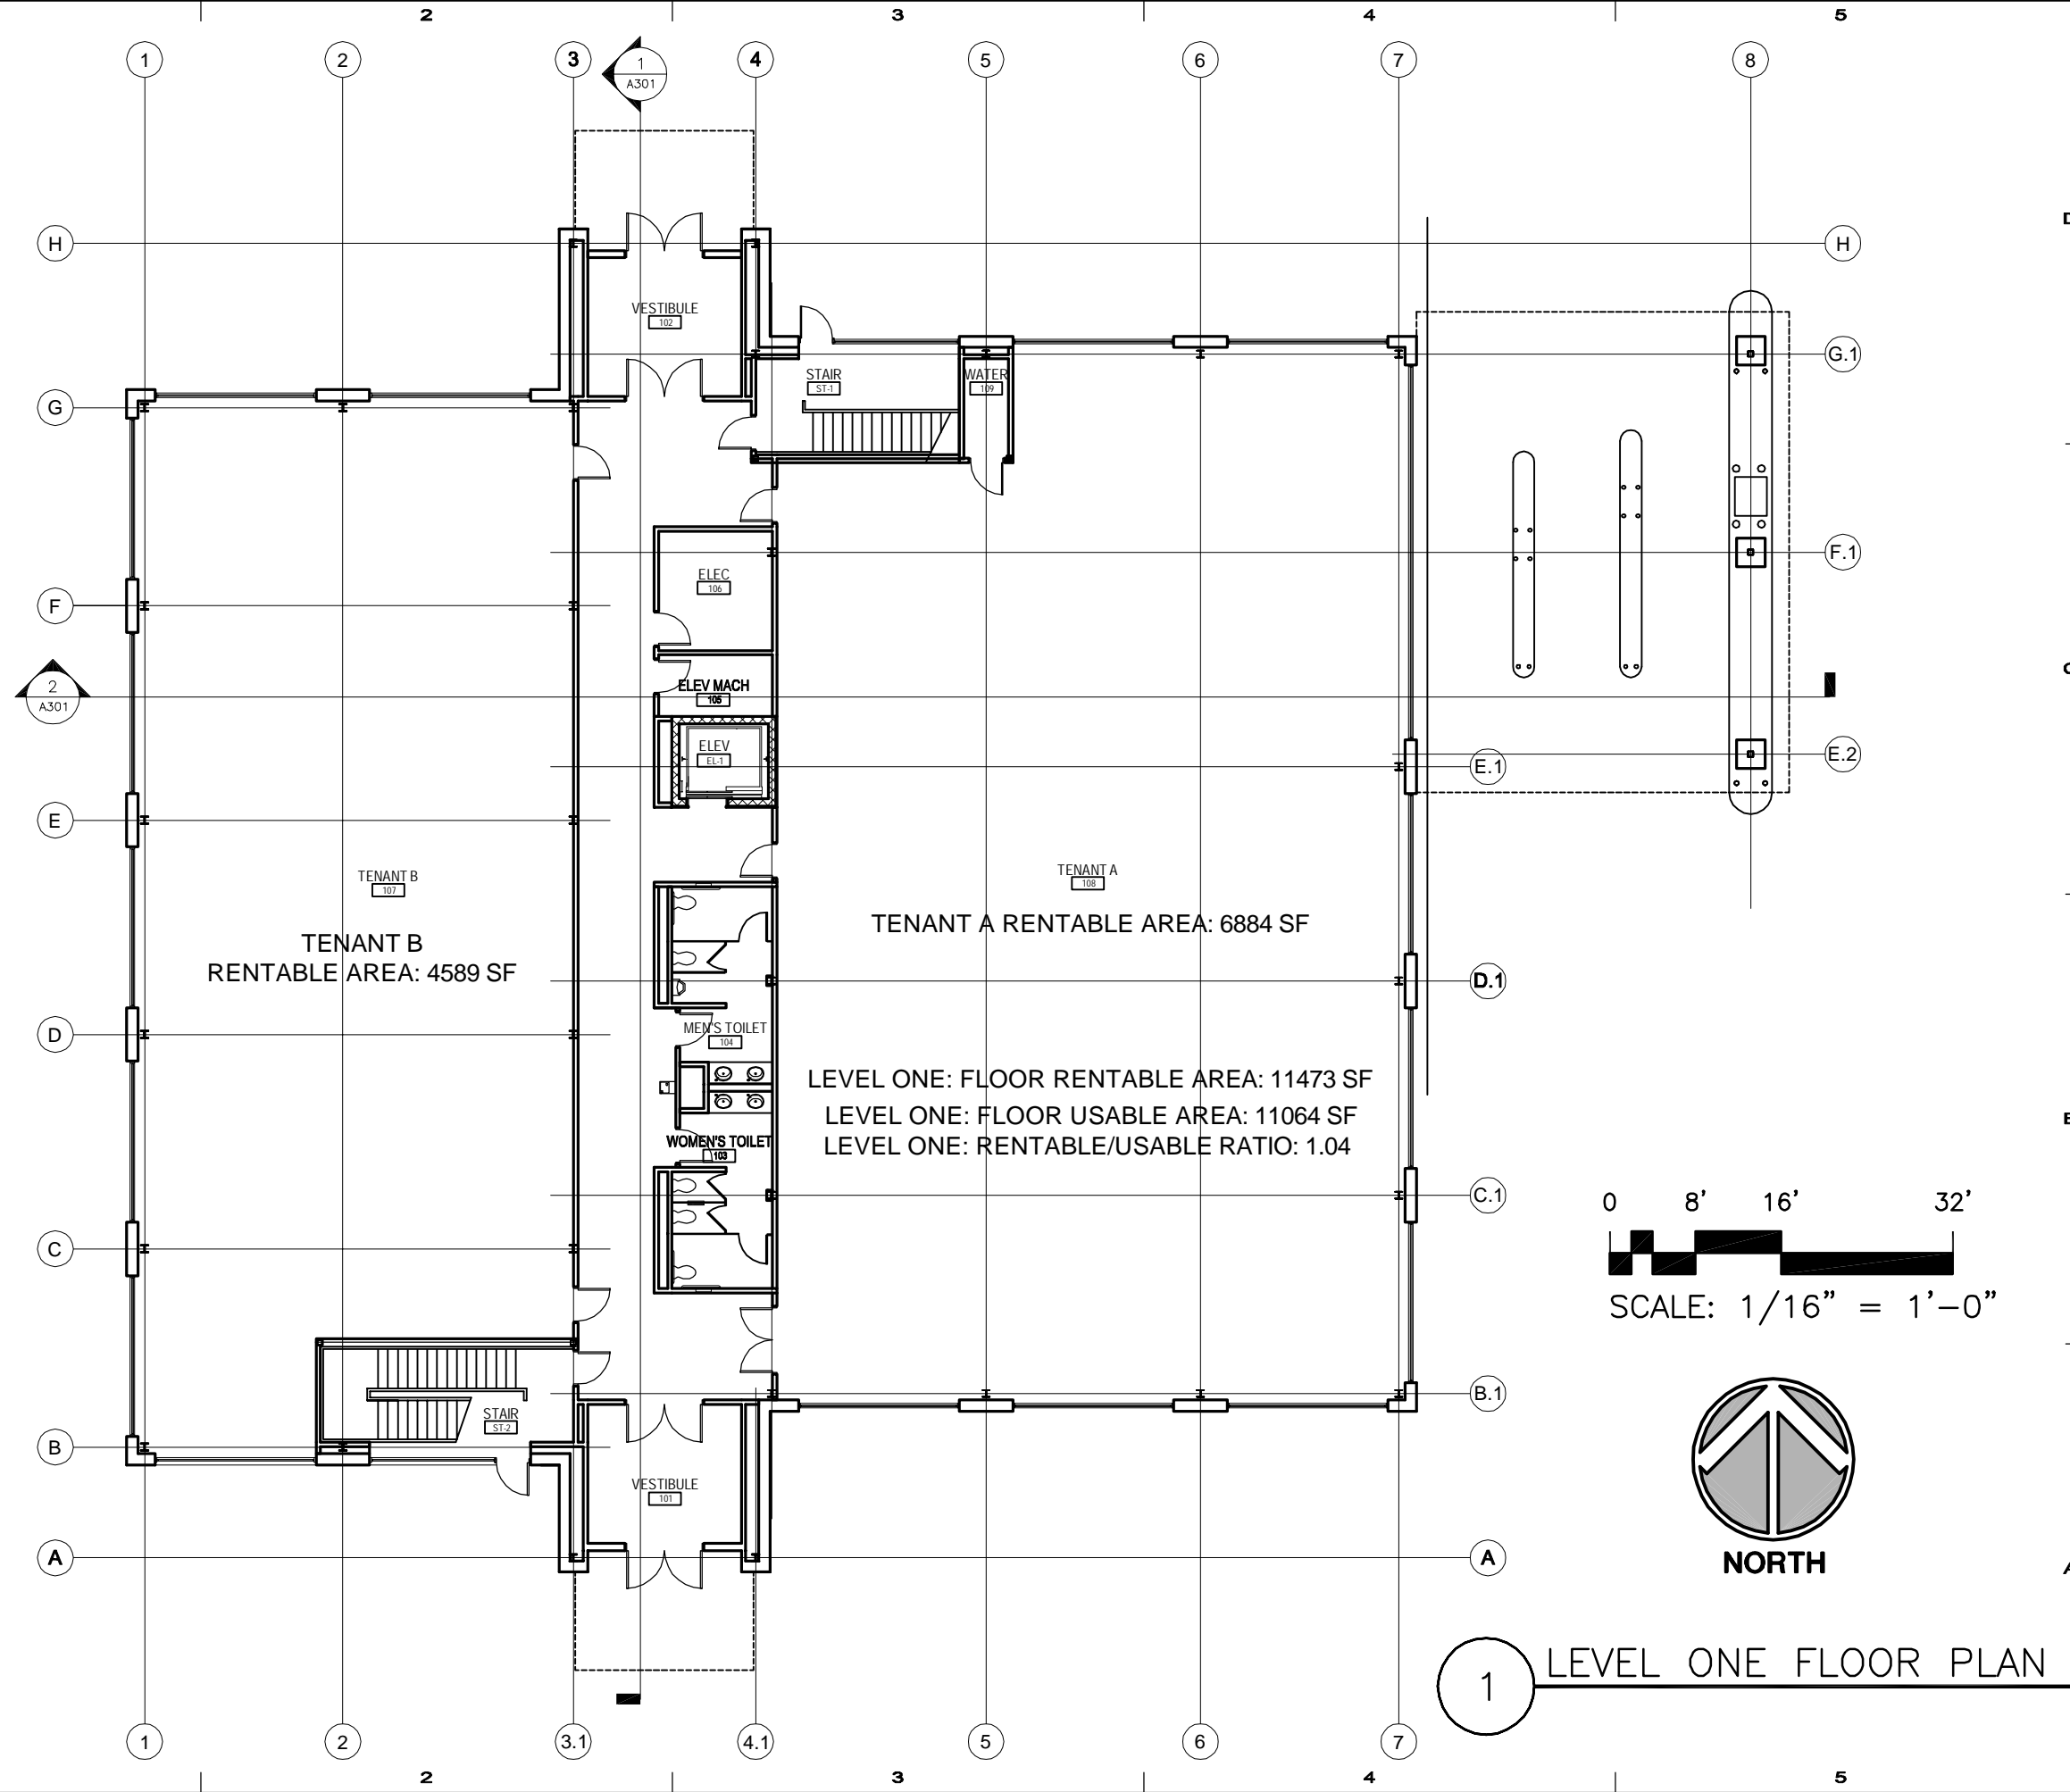

1 LEVEL ONE FLOOR PLAN