


M:\Land Projects 3\PROJECTS\CC0600\CC0674\DWG\CC0674 SP.dwg, Model, 3/2/2006 11:41:02 AM, boverturf, 1:57.2459

CKING

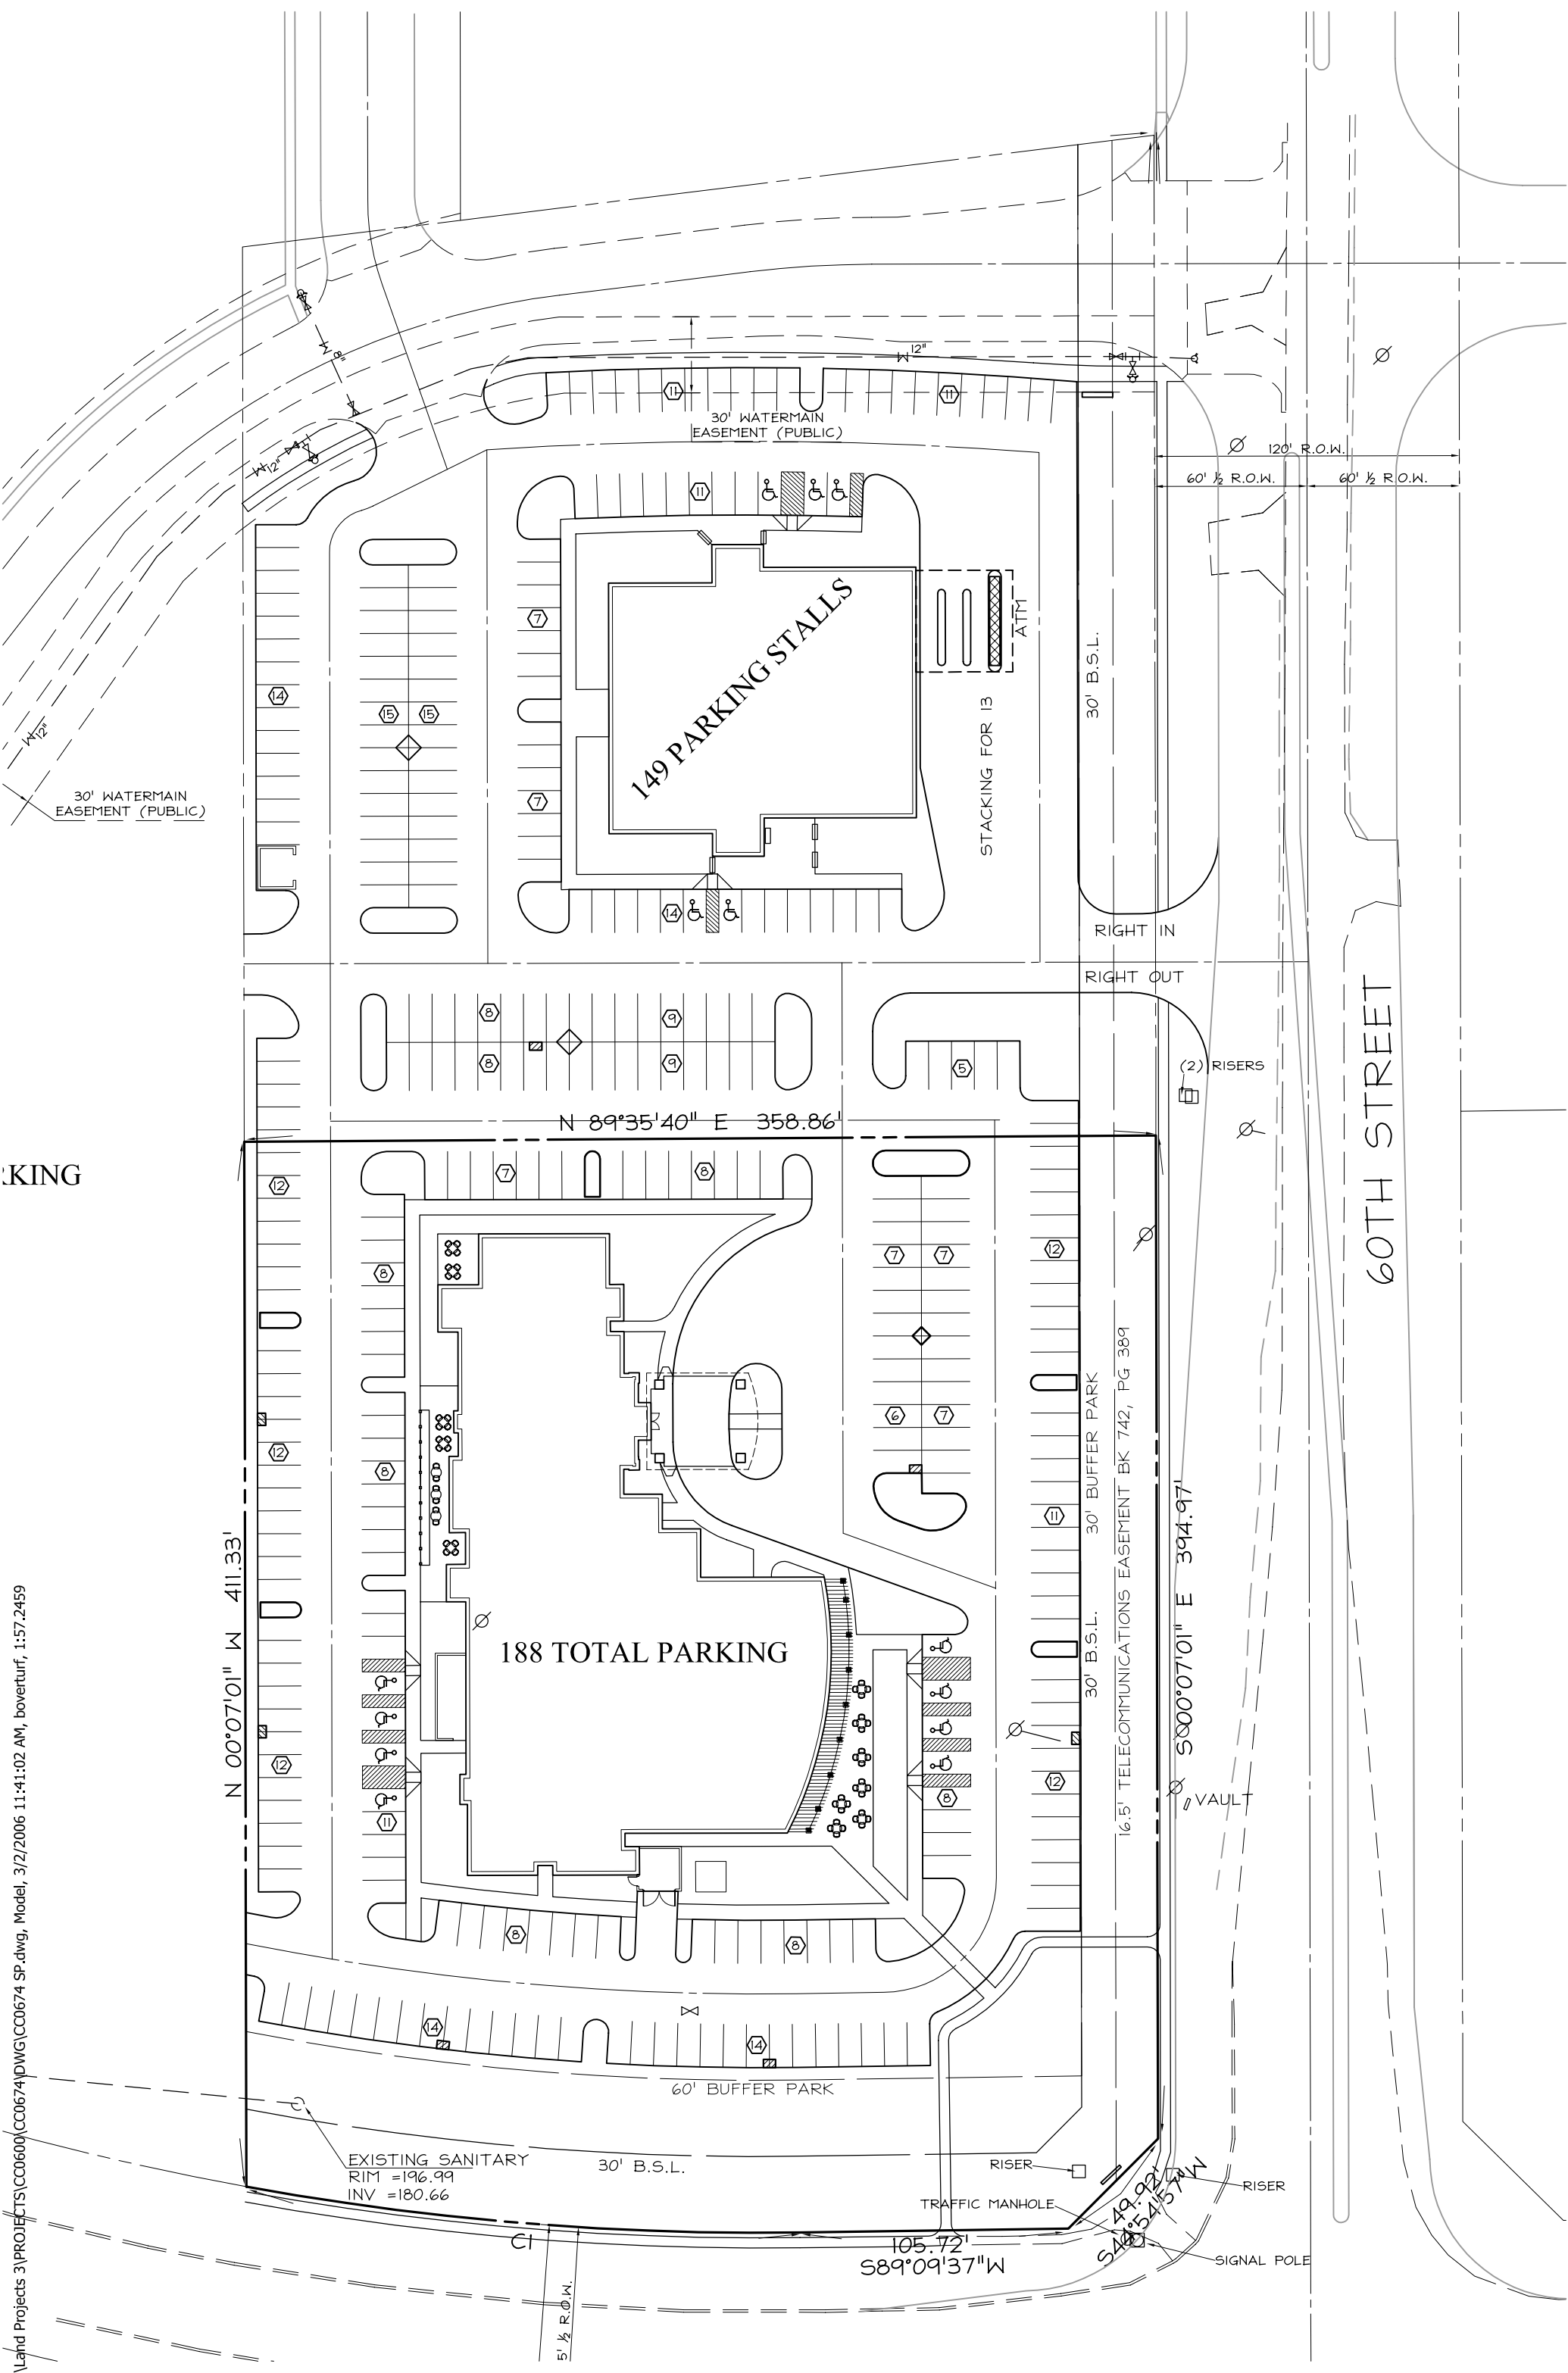

3