



400 Connell Drive
Berkeley Heights, NJ 07922
908 663 2700
www.evensonbest.com

THIS DOCUMENT AND ANY COPY THEREOF IS CONFIDENTIAL AND PROPRIETARY INFORMATION WHICH MAY INCLUDE WITHOUT LIMITATION, SPECIFICATIONS, DESIGNS, ENGINEERING INFORMATION AND CONSTRUCTION INFORMATION. IT IS THE PROPERTY OF EVENSONBEST LLC. THE MATERIAL IS BEING PROVIDED IN CONFIDENCE TO ENABLE THE USER TO DETERMINE IF THEY WISH TO RETAIN EVENSONBEST'S SERVICES. USER IS NOT AUTHORIZED TO MAKE ANY OTHER USE OF ANY MATERIALS OR TO DISCLOSE THEM TO ANY THIRD PARTY UNLESS IT ENTERS INTO A SEPARATE WRITTEN LICENSE AGREEMENT WITH EVENSONBEST.


THIS DOCUMENT OR ANY PORTION THEREOF SHALL NOT BE USED, REPRODUCED OR DISCLOSED TO ANY THIRD PARTY WITHOUT THE WRITTEN CONSENT OF EVENSONBEST LLC. OFFENDERS ARE LIABLE TO THE PAYMENT OF DAMAGES.

EVENSONBEST LLC 2003

ki/tr projects/cognizant technology solutions/ides moines, ia/601 locust street/11th floor/11th floor R7
jatterson | 10/18/2019 4:53:30 PM

REVISION HISTORY:

#	INITIALS	DATE	DESCRIPTION
1	VA	07-29-16	REVISED
2	JP	08-09-16	REVISED
3	JP	08-16-16	REVISED
4	JP	09-06-16	REVISED
5	JP	10-07-16	INSTALL
6	LC	06-14-17	REVISED
7	JP	02-02-17	REVISED
8	JP	01-29-18	LOCKERS REVISED
9	JP	10-18-19	ODC 156 TABLE ADDED

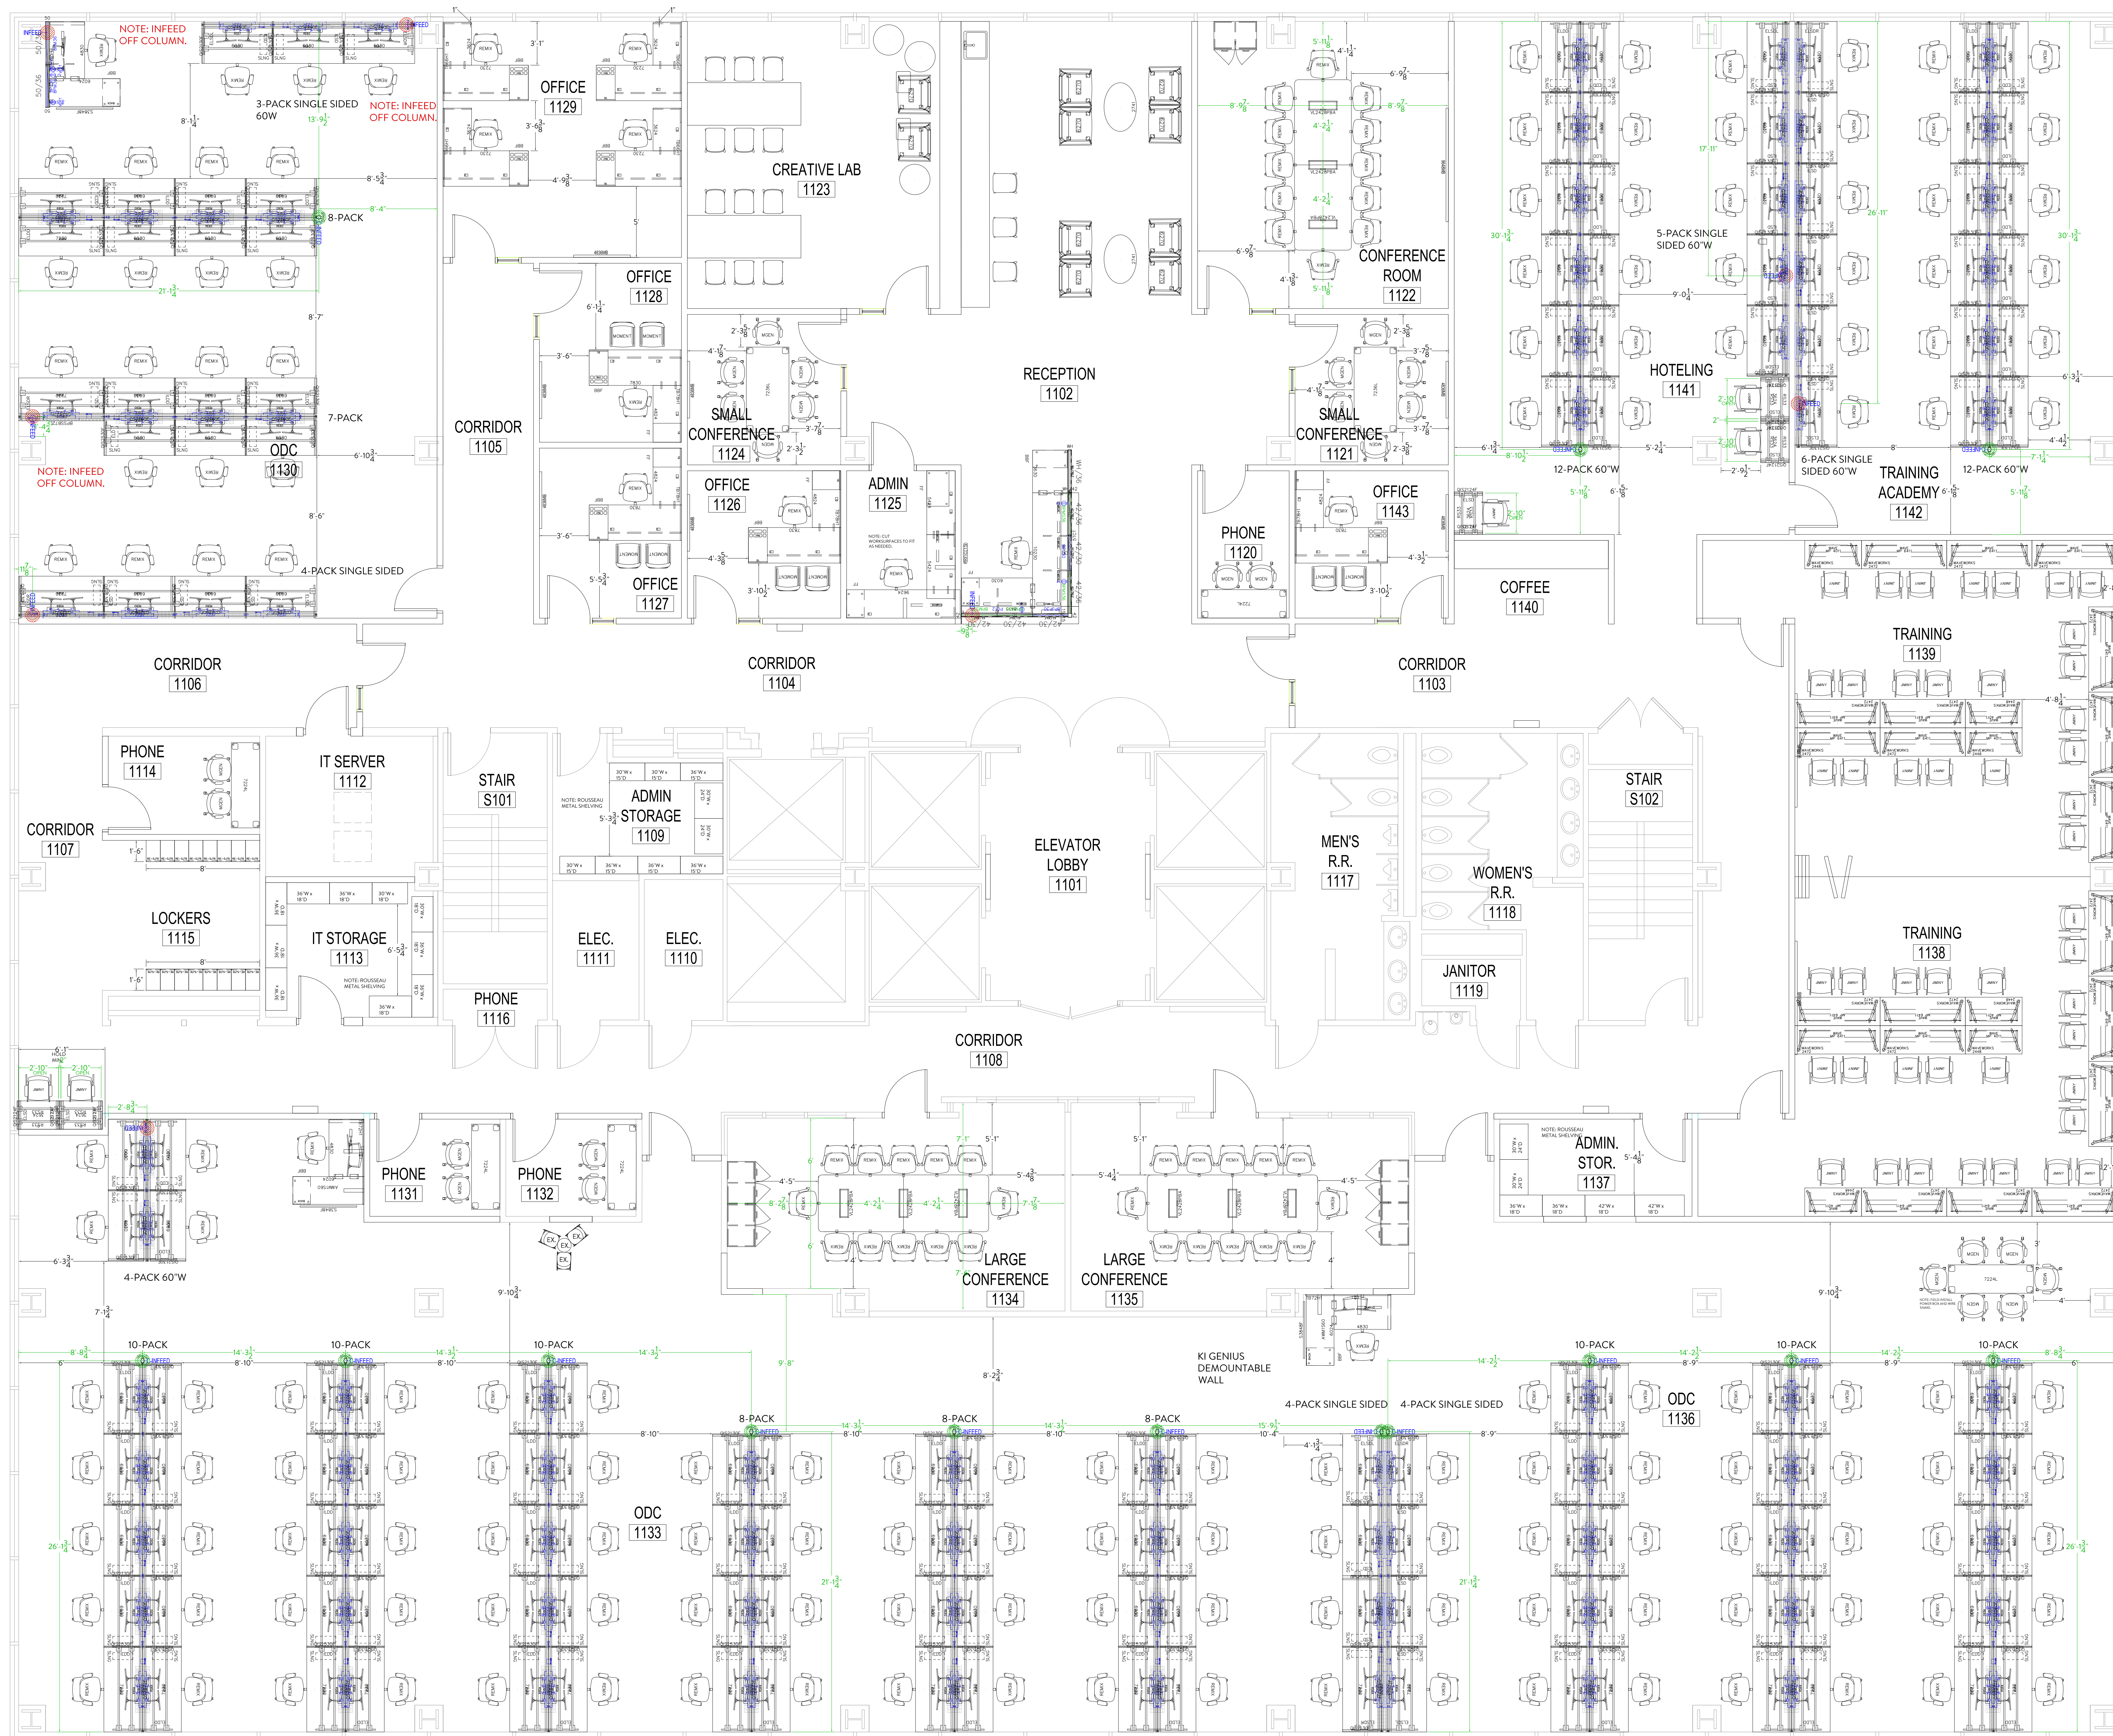

Cognizant Technology Solutions
601 Locust Street
Des Moines, IA 50309

DATE 10/18/2019
BY JP
SCALE 1/4"=1-0"

FLOOR NO.

11

EvensonBest